

WELCOME

FOULK ROAD & MURPHY/WILSON ROAD INTERSECTION SAFETY IMPROVEMENTS


PROJECT GOALS

- Reduce accidents
- Improve safety at the entrances to businesses / residential communities
- Improve intersection operation




ACCIDENT DATA DIAGRAM

45 ACCIDENTS IN 3 YEARS - 1 FATALITY & 11 INVOLVED INJURIES

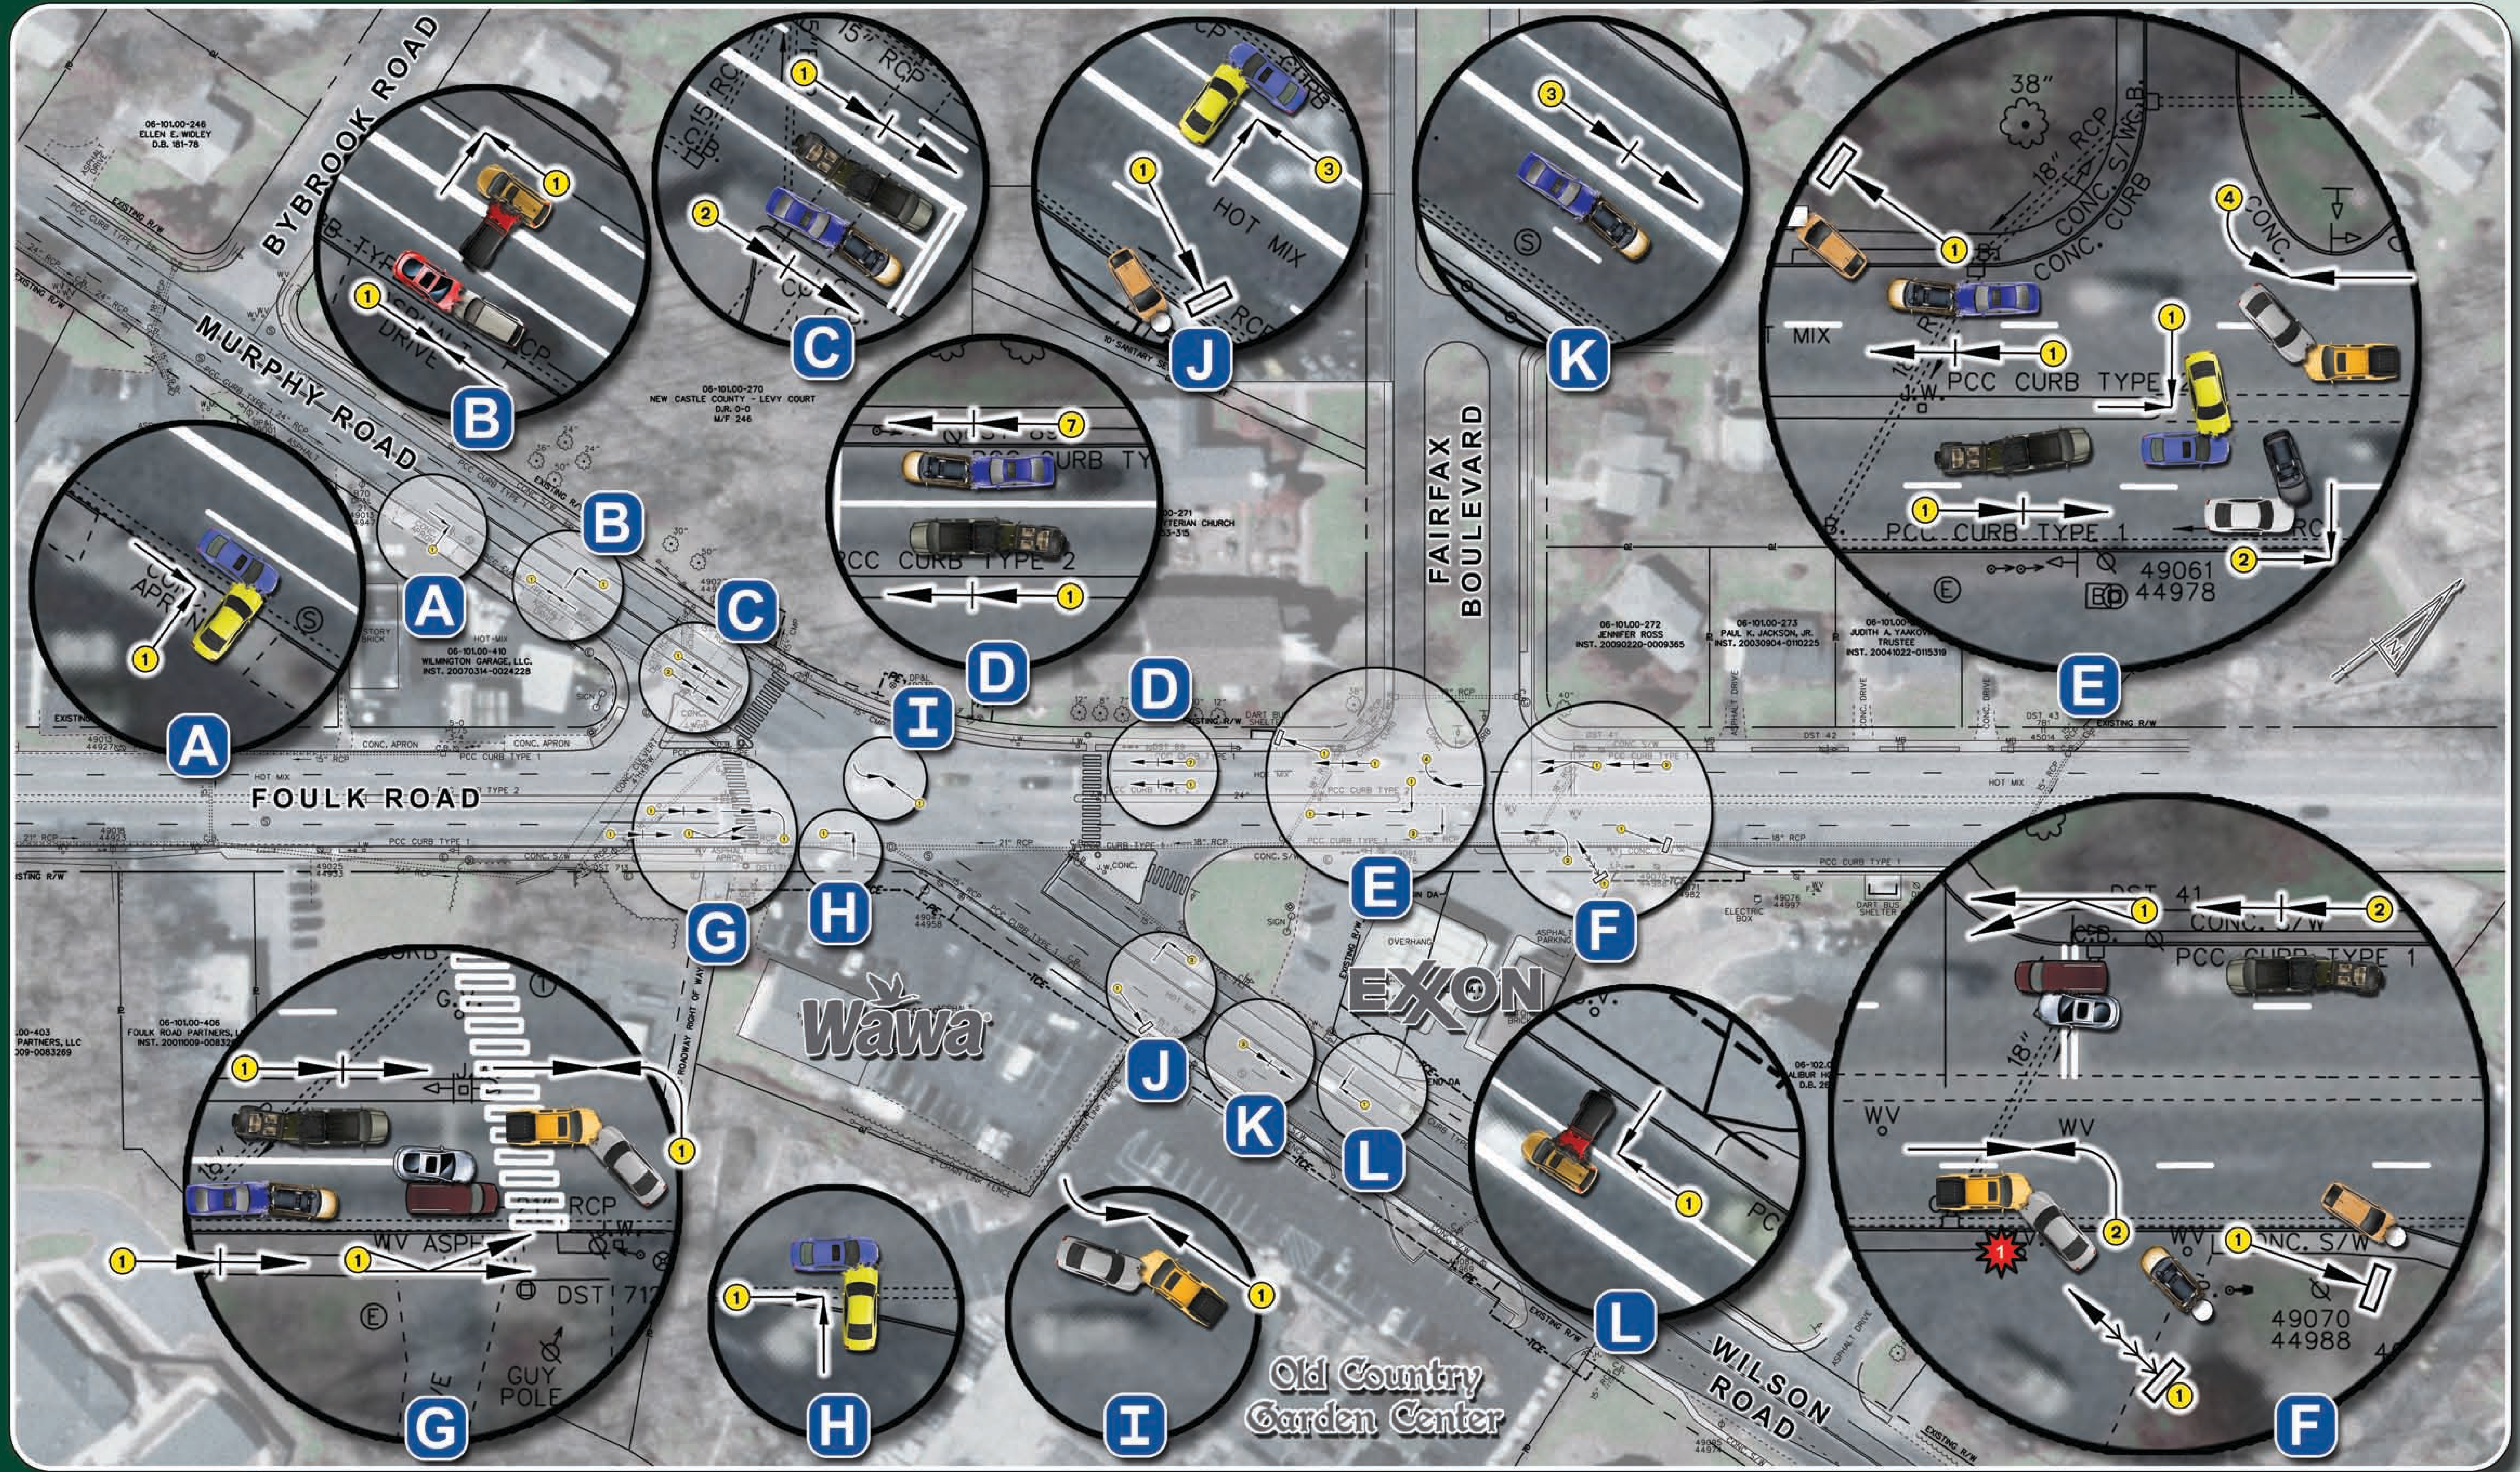


FOULK ROAD & MURPHY/WILSON ROAD INTERSECTION SAFETY IMPROVEMENTS

PROPOSED SAFETY IMPROVEMENTS

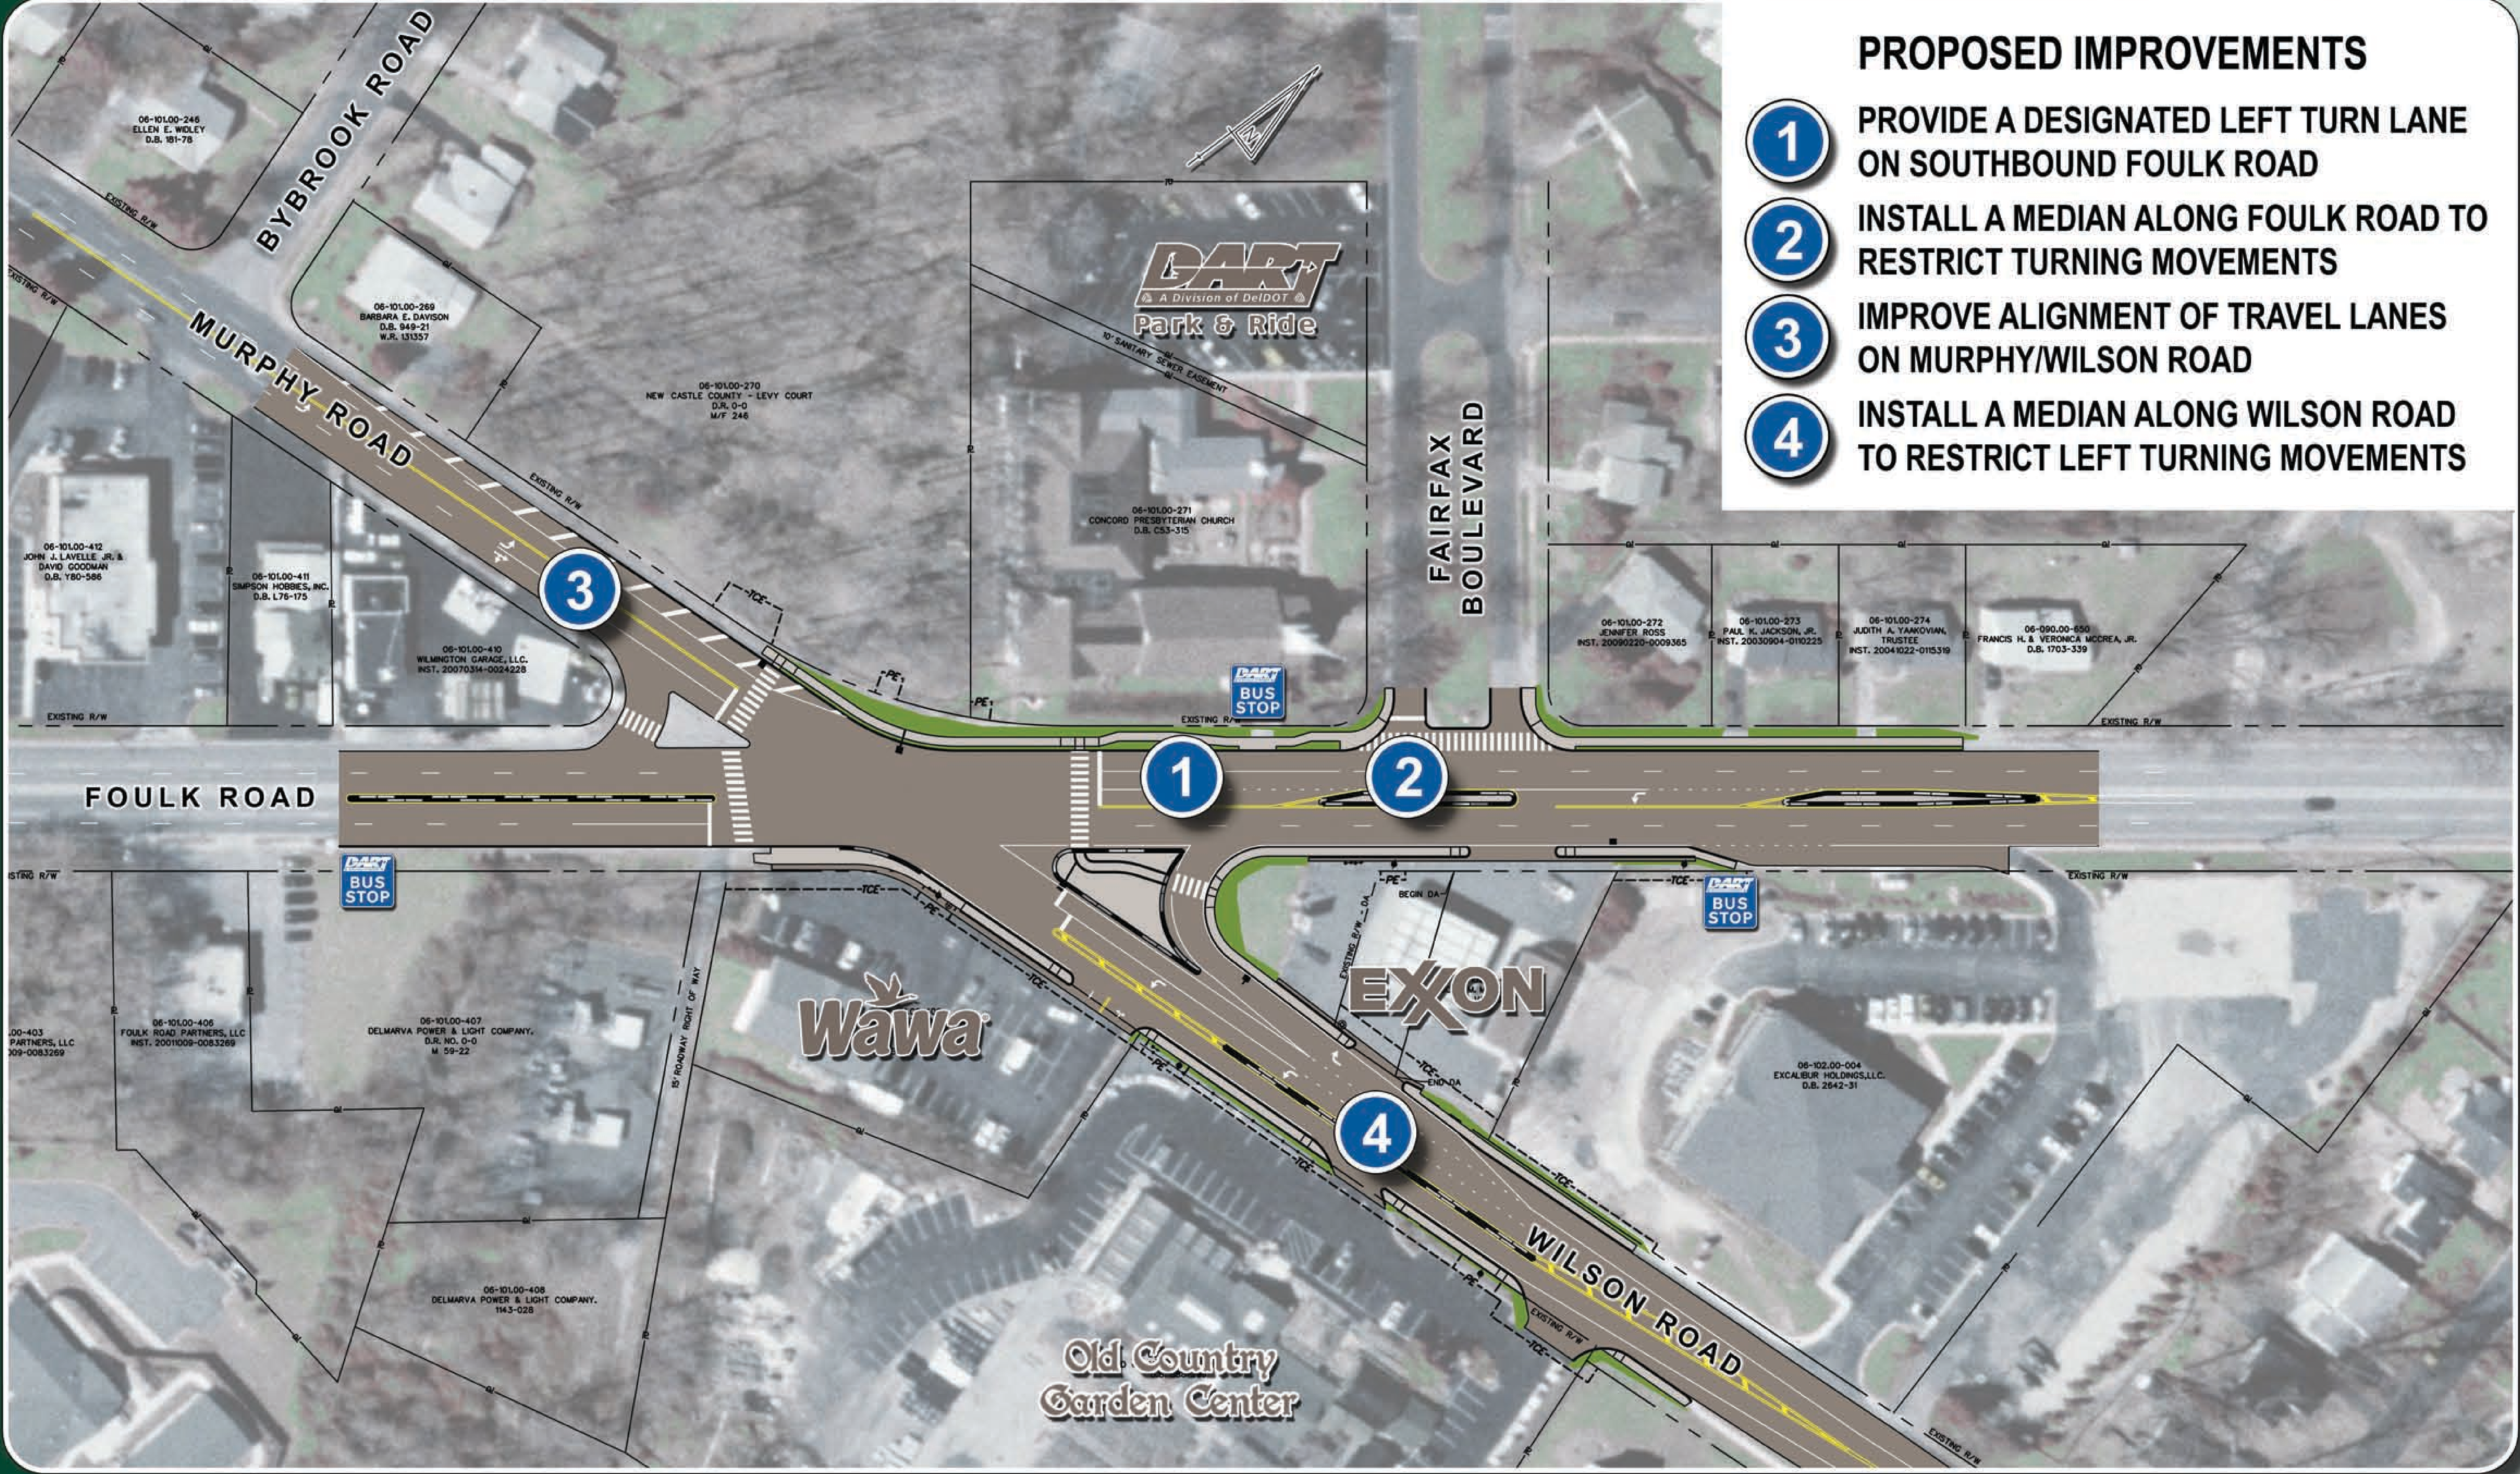


FOULK ROAD & MURPHY/WILSON ROAD INTERSECTION SAFETY IMPROVEMENTS

TYPICAL SECTIONS

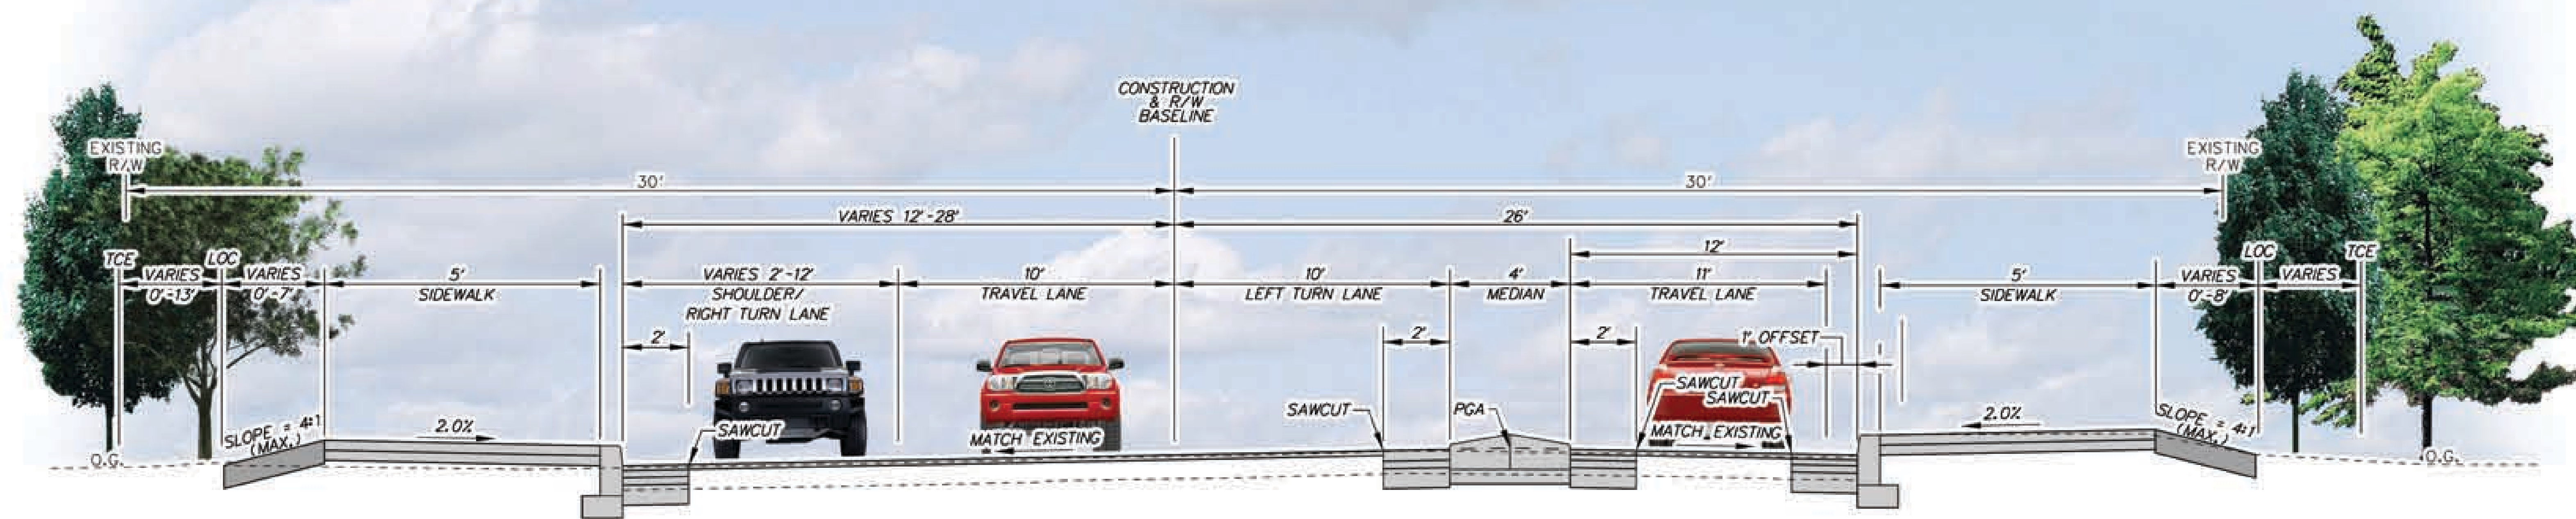

FOULK ROAD - TYPICAL SECTION

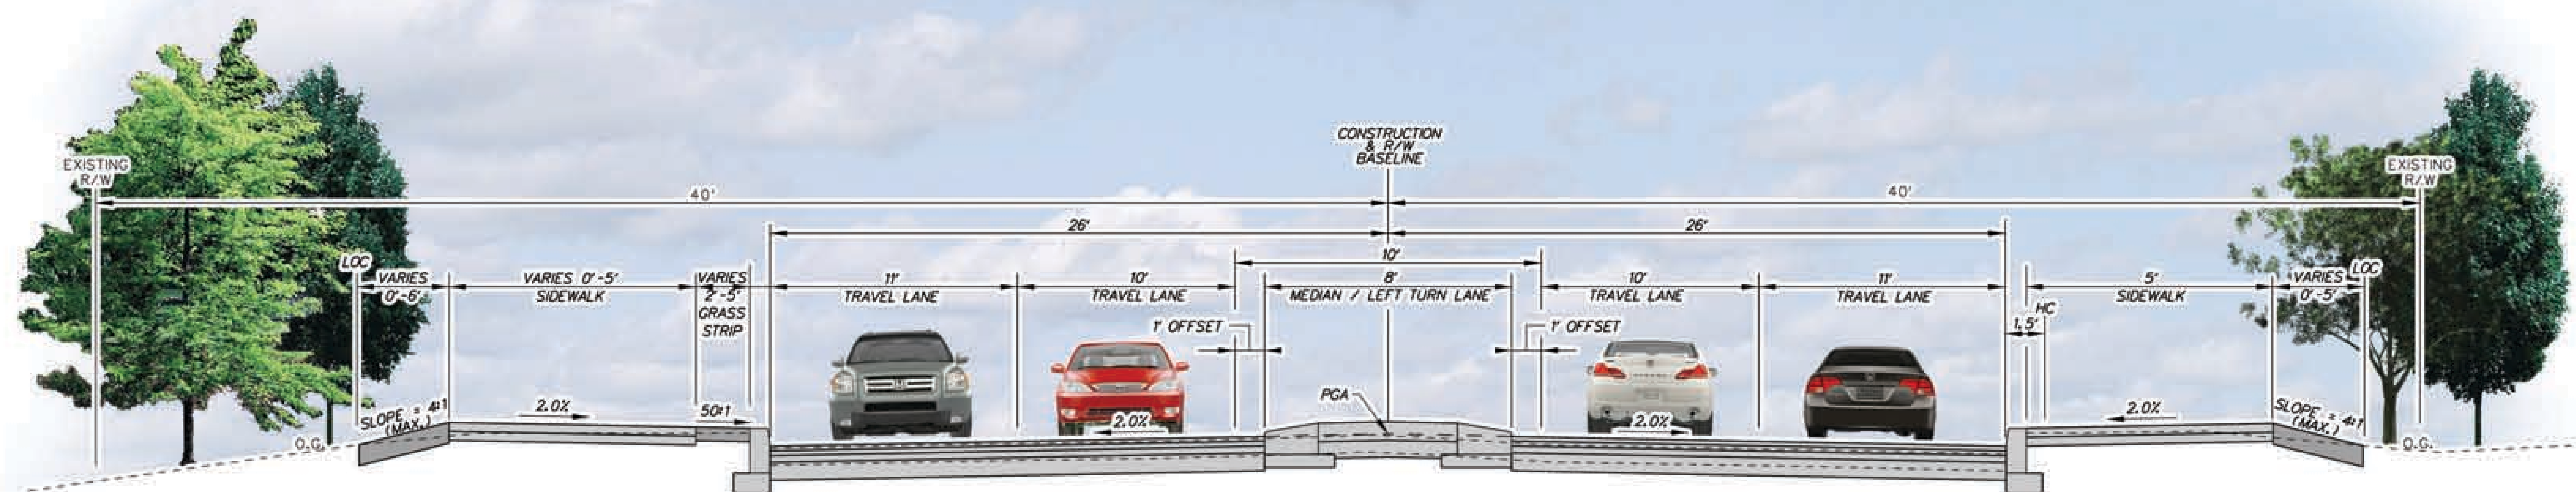

WILSON ROAD - TYPICAL SECTION

FOULK ROAD & MURPHY/WILSON ROAD INTERSECTION SAFETY IMPROVEMENTS

THANK YOU

FOR ATTENDING THE WORKSHOP FOR FOULK ROAD & MURPHY/WILSON ROAD INTERSECTION SAFETY IMPROVEMENTS

PRELIMINARY PROJECT SCHEDULE

- Begin right-of-way acquisition - Summer 2010
- Begin construction - Spring / Summer 2012

COMMENT FORMS

- Available at registration table
- Fill out and return to any project team member or mail to DelDOT – address is on form

**FOULK ROAD & MURPHY/WILSON ROAD
INTERSECTION SAFETY IMPROVEMENTS**

